


NOT YET APPROVED

PURPOSE:	DIVISION	AREA NAME:	NAIRNE	APPROVED:	 <h2 style="font-size: 2em; margin: 0;">D84725</h2> SHEET 1 OF 5 <small>24990_text_01_v01_Version_1</small>
MAP REF:	6627/4/M	COUNCIL:	THE DISTRICT COUNCIL OF MOUNT BARKER	DEPOSITED:	
LAST PLAN:	D78351	DEVELOPMENT NO:	580/D024/08/001/25887		

AGENT DETAILS:	ALEXANDER & SYMONDS PTY LTD 1ST FLOOR 11 KING WILLIAM ST KENT TOWN SA 5067 PH: 81301666 FAX: 83620099	SURVEYORS CERTIFICATION:	I BRENTON ALLEN CARN , a licensed surveyor do hereby certify - 1) That this plan has been made from surveys carried out by me or under my personal supervision and in accordance with the Survey Act 1992. 2) That the field work was completed on the 11th day of June 2010 30th day of July 2010 Brenton Allen Carn Licensed Surveyor
AGENT CODE:	ALSY		
REFERENCE:	A065307LTO2(F)		

SUBJECT TITLE DETAILS:										
PREFIX	VOLUME	FOLIO	OTHER	PARCEL	NUMBER	PLAN	NUMBER	HUNDRED / IA / DIVISION	TOWN	REFERENCE NUMBER
CT	6019	97		ALLOTMENT(S)	50	D	78351	KANMANTOO MACCLESFIELD		
OTHER TITLES AFFECTED:										

EASEMENT DETAILS:										
STATUS	LAND BURDENED	FORM	CATEGORY	IDENTIFIER	PURPOSE	IN FAVOUR OF	CREATION			
EXTINGUISH	103(RESERVE). 76	SHORT	FREE AND UNRESTRICTED RIGHT(S) OF WAY				RTC 11018219			
EXTINGUISH	101(RESERVE). 43	SERVICE	EASEMENT(S)		FOR DRAINAGE PURPOSES	COUNCIL FOR THE AREA	223LG RPA			
EXTINGUISH	1. 17-22. 36-42. 101 (RESERVE)	LONG	EASEMENT(S)			COUNCIL FOR THE AREA	RTC 8340308			
VARY FROM	50 IN D78351	SERVICE	EASEMENT(S)	D IN D78351	FOR WATER SUPPLY PURPOSES	SOUTH AUSTRALIAN WATER CORPORATION	223LG RPA			
VARY TO	11. 12. 21. 58-62. 71. 102(RESERVE). 103(RESERVE)	SERVICE	EASEMENT(S)	L	FOR WATER SUPPLY PURPOSES	SOUTH AUSTRALIAN WATER CORPORATION	223LG RPA			
VARY FROM	50 IN D78351	LONG	EASEMENT(S)	B IN D78351		MINISTER FOR INFRASTRUCTURE	T 3661392			
VARY TO	11. 12. 21. 62. 71	LONG	EASEMENT(S)	M		MINISTER FOR INFRASTRUCTURE	T 3661392			
NEW	103(RESERVE). 76	SERVICE	EASEMENT(S)	G	FOR ELECTRICITY SUPPLY PURPOSES	DISTRIBUTION LESSOR CORPORATION (SUBJECT TO LEASE 8890000)	223LG RPA			



D84725


SHEET 2 OF 5

24990_text_01_v01_Version_1

EASEMENT DETAILS:

STATUS	LAND BURDENED	FORM	CATEGORY	IDENTIFIER	PURPOSE	IN FAVOUR OF	CREATION
NEW	103(RESERVE). 101(RESERVE). 27	SERVICE	EASEMENT(S)	H(T/F)	FOR ELECTRICITY SUPPLY PURPOSES	DISTRIBUTION LESSOR CORPORATION (SUBJECT TO LEASE 8890000)	223LG RPA
NEW	1-11. 17-29. 32-34. 36-52. 58-64. 66-68 . 72-76	SERVICE	EASEMENT(S)	J	FOR DRAINAGE PURPOSES	COUNCIL FOR THE AREA	223LG RPA

ANNOTATIONS:

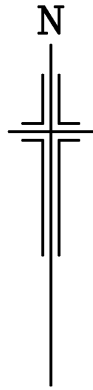



D84725

SHEET 3 OF 5

24990_pland_1_V01_Version_1

BEARING DATUM: MGA 94 ZONE 54
DERIVATION: PSM 6627/15057 - 6627/21765

TOTAL AREA: 7.768ha

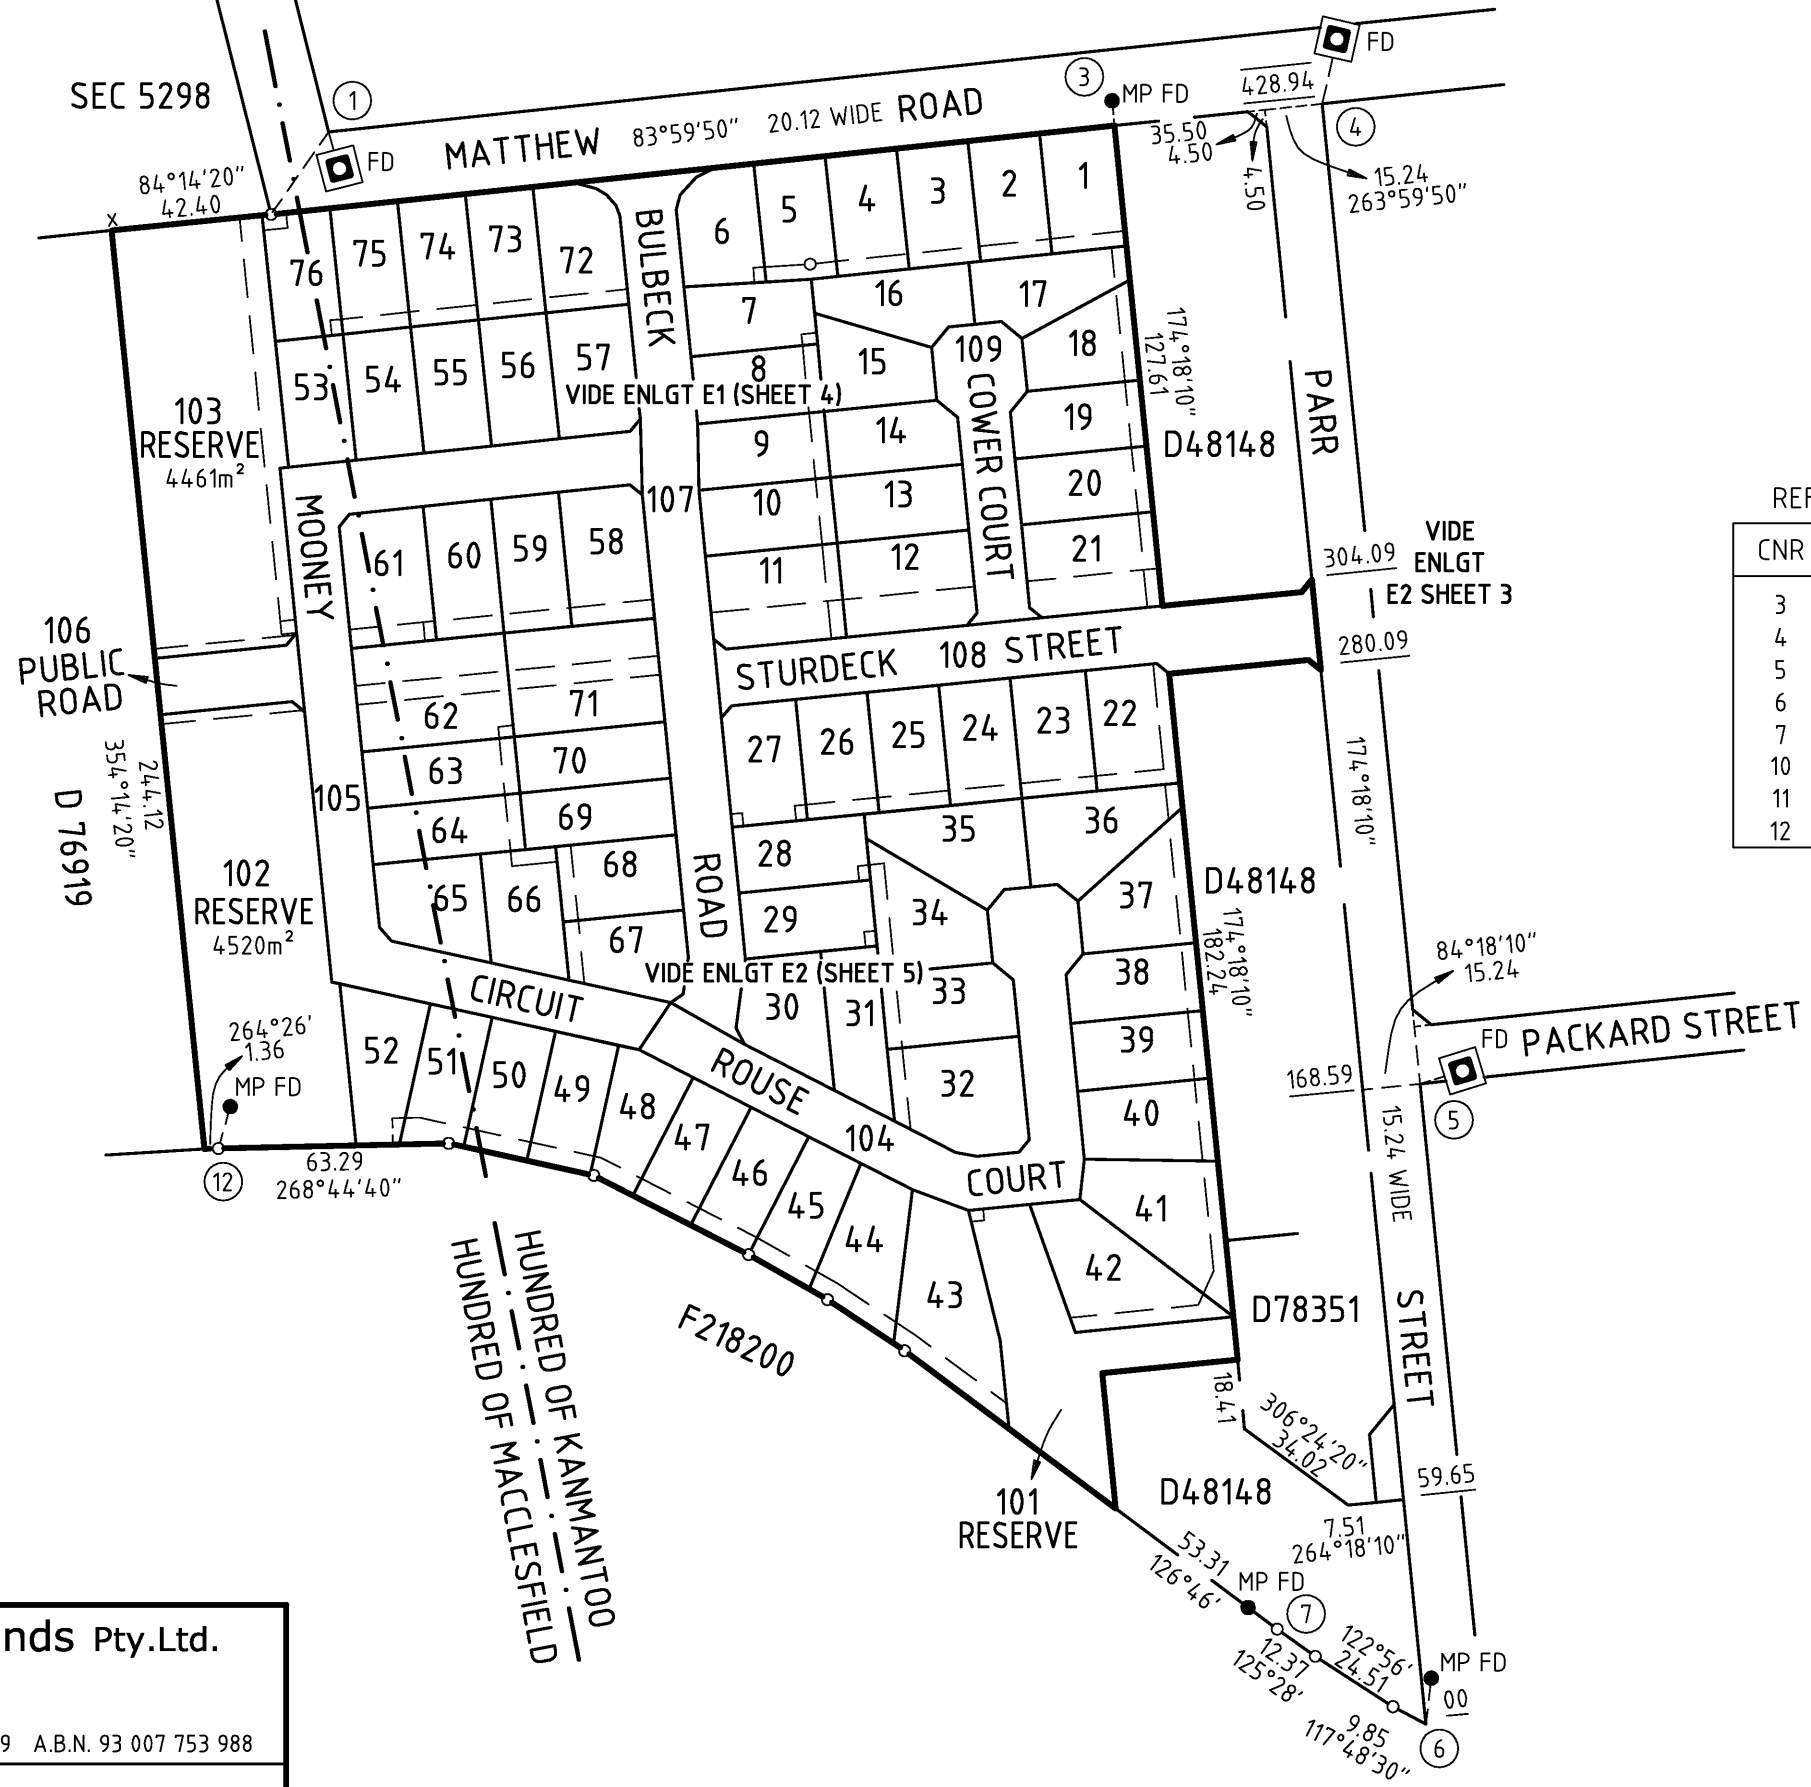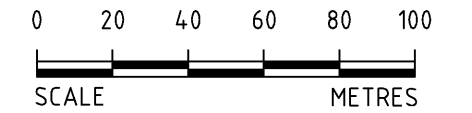

REFERENCE MARKS



CNR	BEARING	FROM	DIST	PM NO
3	174°18'	MP FD	0.84	
4	192°49'	PM FD	17.54	6627/21765
5	252°59'	PM FD	2.55	6627/21530
6	177°32'	MP FD	1.21	
7	126°10'	MP FD	0.57	
10	199°30'	MP FD	2.48	
11	188°42'	MP FD	1.05	
12	195°48'	MP FD	1.70	

Alexander & Symonds Pty.Ltd.
 11 KING WILLIAM STREET, KENT TOWN
 P.O. BOX 1000 KENT TOWN 5071
 Tel (08) 8130 1666 Fax (08) 8362 0099 A.B.N. 93 007 753 988
 REFERENCE A065307LT02(F)
 JG 30/03/2010

D84725

SHEET 5 OF 5


24990_pland_3_V01_Version_1

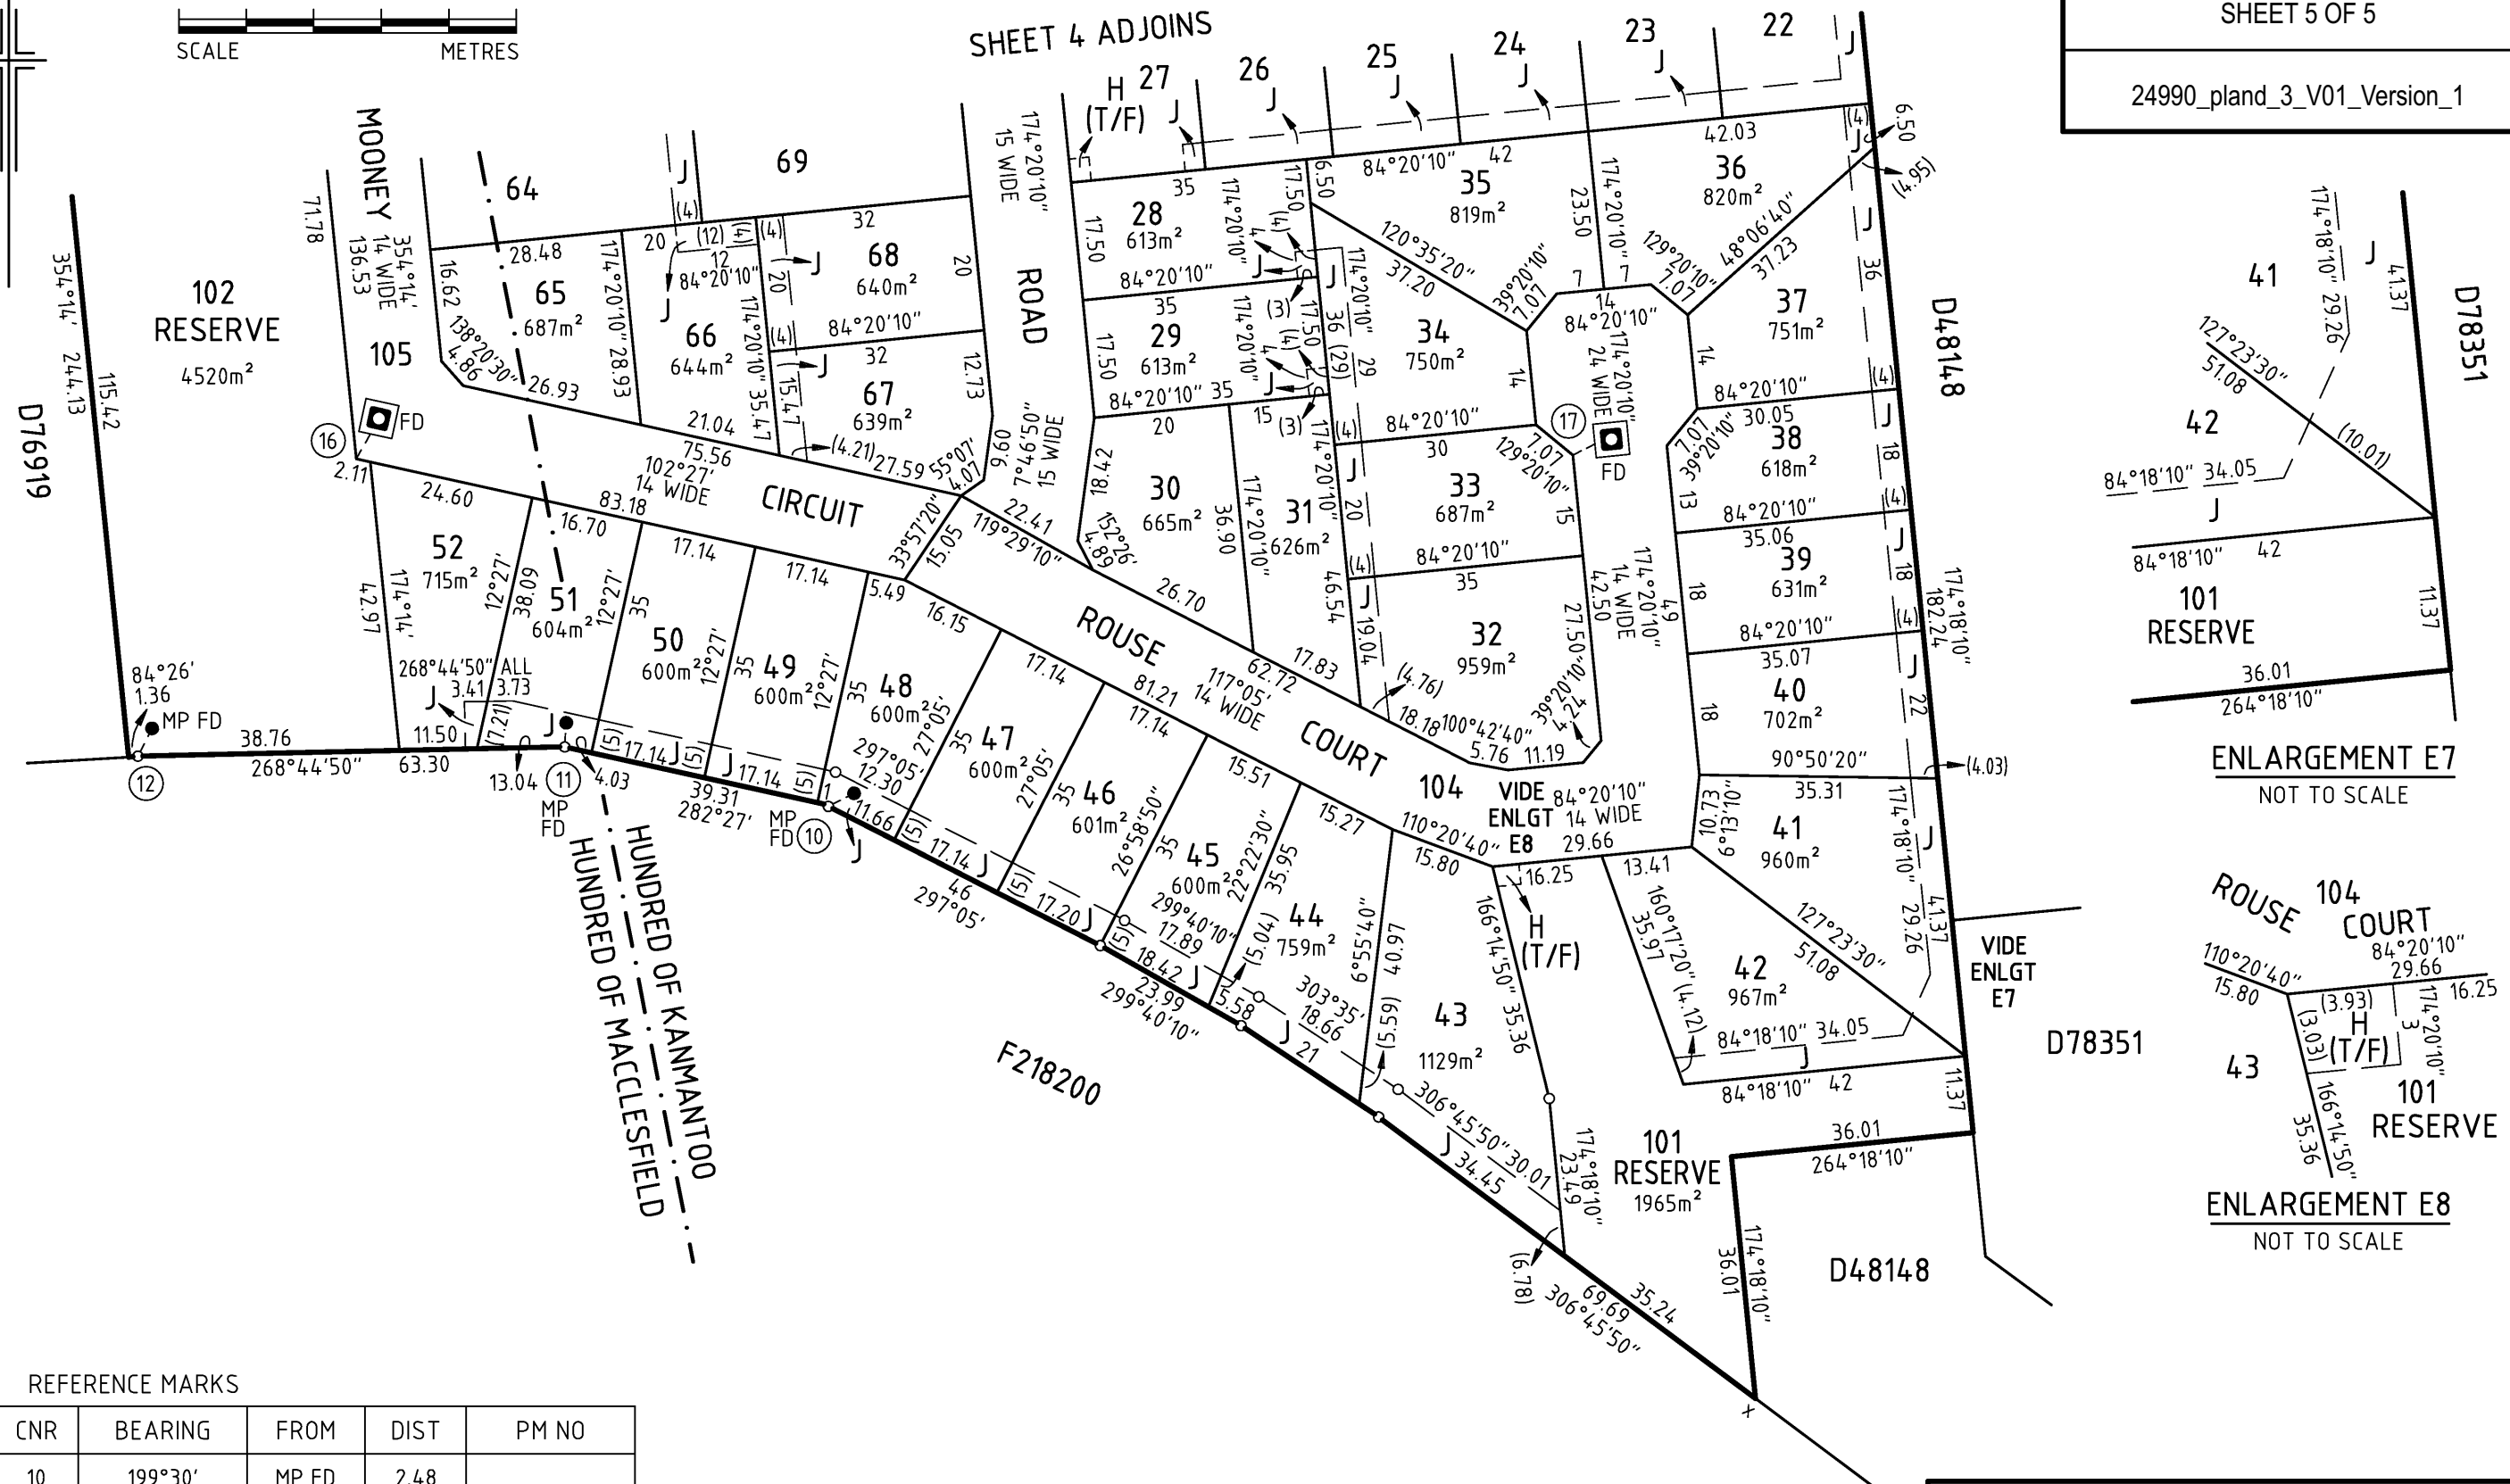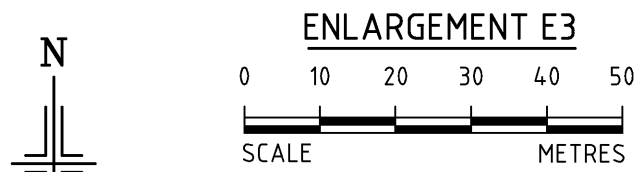

REFERENCE MARKS

CNR	BEARING	FROM	DIST	PM NO
10	199°30'	MP FD	2.48	
11	188°42'	MP FD	1.05	
12	195°48'	MP FD	1.70	
16	209°10'	PM	4.23	6627/24189
17	243°25'	PM	1.43	6627/24190

ENLARGEMENT E7
NOT TO SCALE

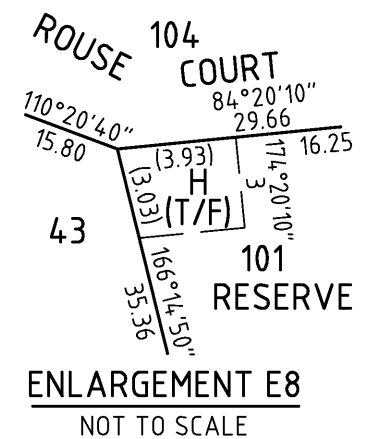

Alexander & Symonds Pty.Ltd.
 11 KING WILLIAM STREET, KENT TOWN
 P.O. BOX 1000 KENT TOWN 5071
 Tel (08) 8130 1666 Fax (08) 8362 0099 A.B.N. 93 007 753 988
 REFERENCE A065307LTO2(F)
 JG 30/03/2010